


# GENERAL NOTES: FLOOR PLAN

1. THE INSIDE FACE OF ALL DOOR JAMBS IS TO BE LOCATED 4 INCHES FROM ADJACENT CORNER UNLESS NOTED OTHERWISE.
2. ALL DIMENSIONS ARE TO FACE OF PARTITIONS UNLESS OTHERWISE NOTED.
3. FITNESS EQUIPMENT IS DESIGNED, SUPPLIED, AND INSTALLED BY FITNESS VENDOR, TYPICAL.
4. ALIGHTS WALL-MOUNTED DEVICES SUCH AS, OUTLETS, SWITCHES, AND THERMOSTATS; COMPLY WITH ACCESSIBILITY REQUIREMENTS.
5. WALL-MOUNTED DEVICES SUCH AS OUTLETS AND THERMOSTAT SHOULD BE PLACED ON WALLS WITHOUT SPECIALTY FINISHES SUCH AS TILE, WOOD, VENEER, WALLCOVERING OR ACCENT PAINT. CONFIRM LOCATION WITH ARCHITECT PRIOR TO INSTALLATION.
6. PARTITIONS TYPE "B", U.N.O.
7. FOR EXISTING PARTITIONS TO REMAIN, PATCH AND REPAIR TO RECEIVE SCHEDULED FINISHES.
8. ALL COLUMNS ON LEVEL 1 AND 2 TO BE PAINTED PNT.1 U.N.O.

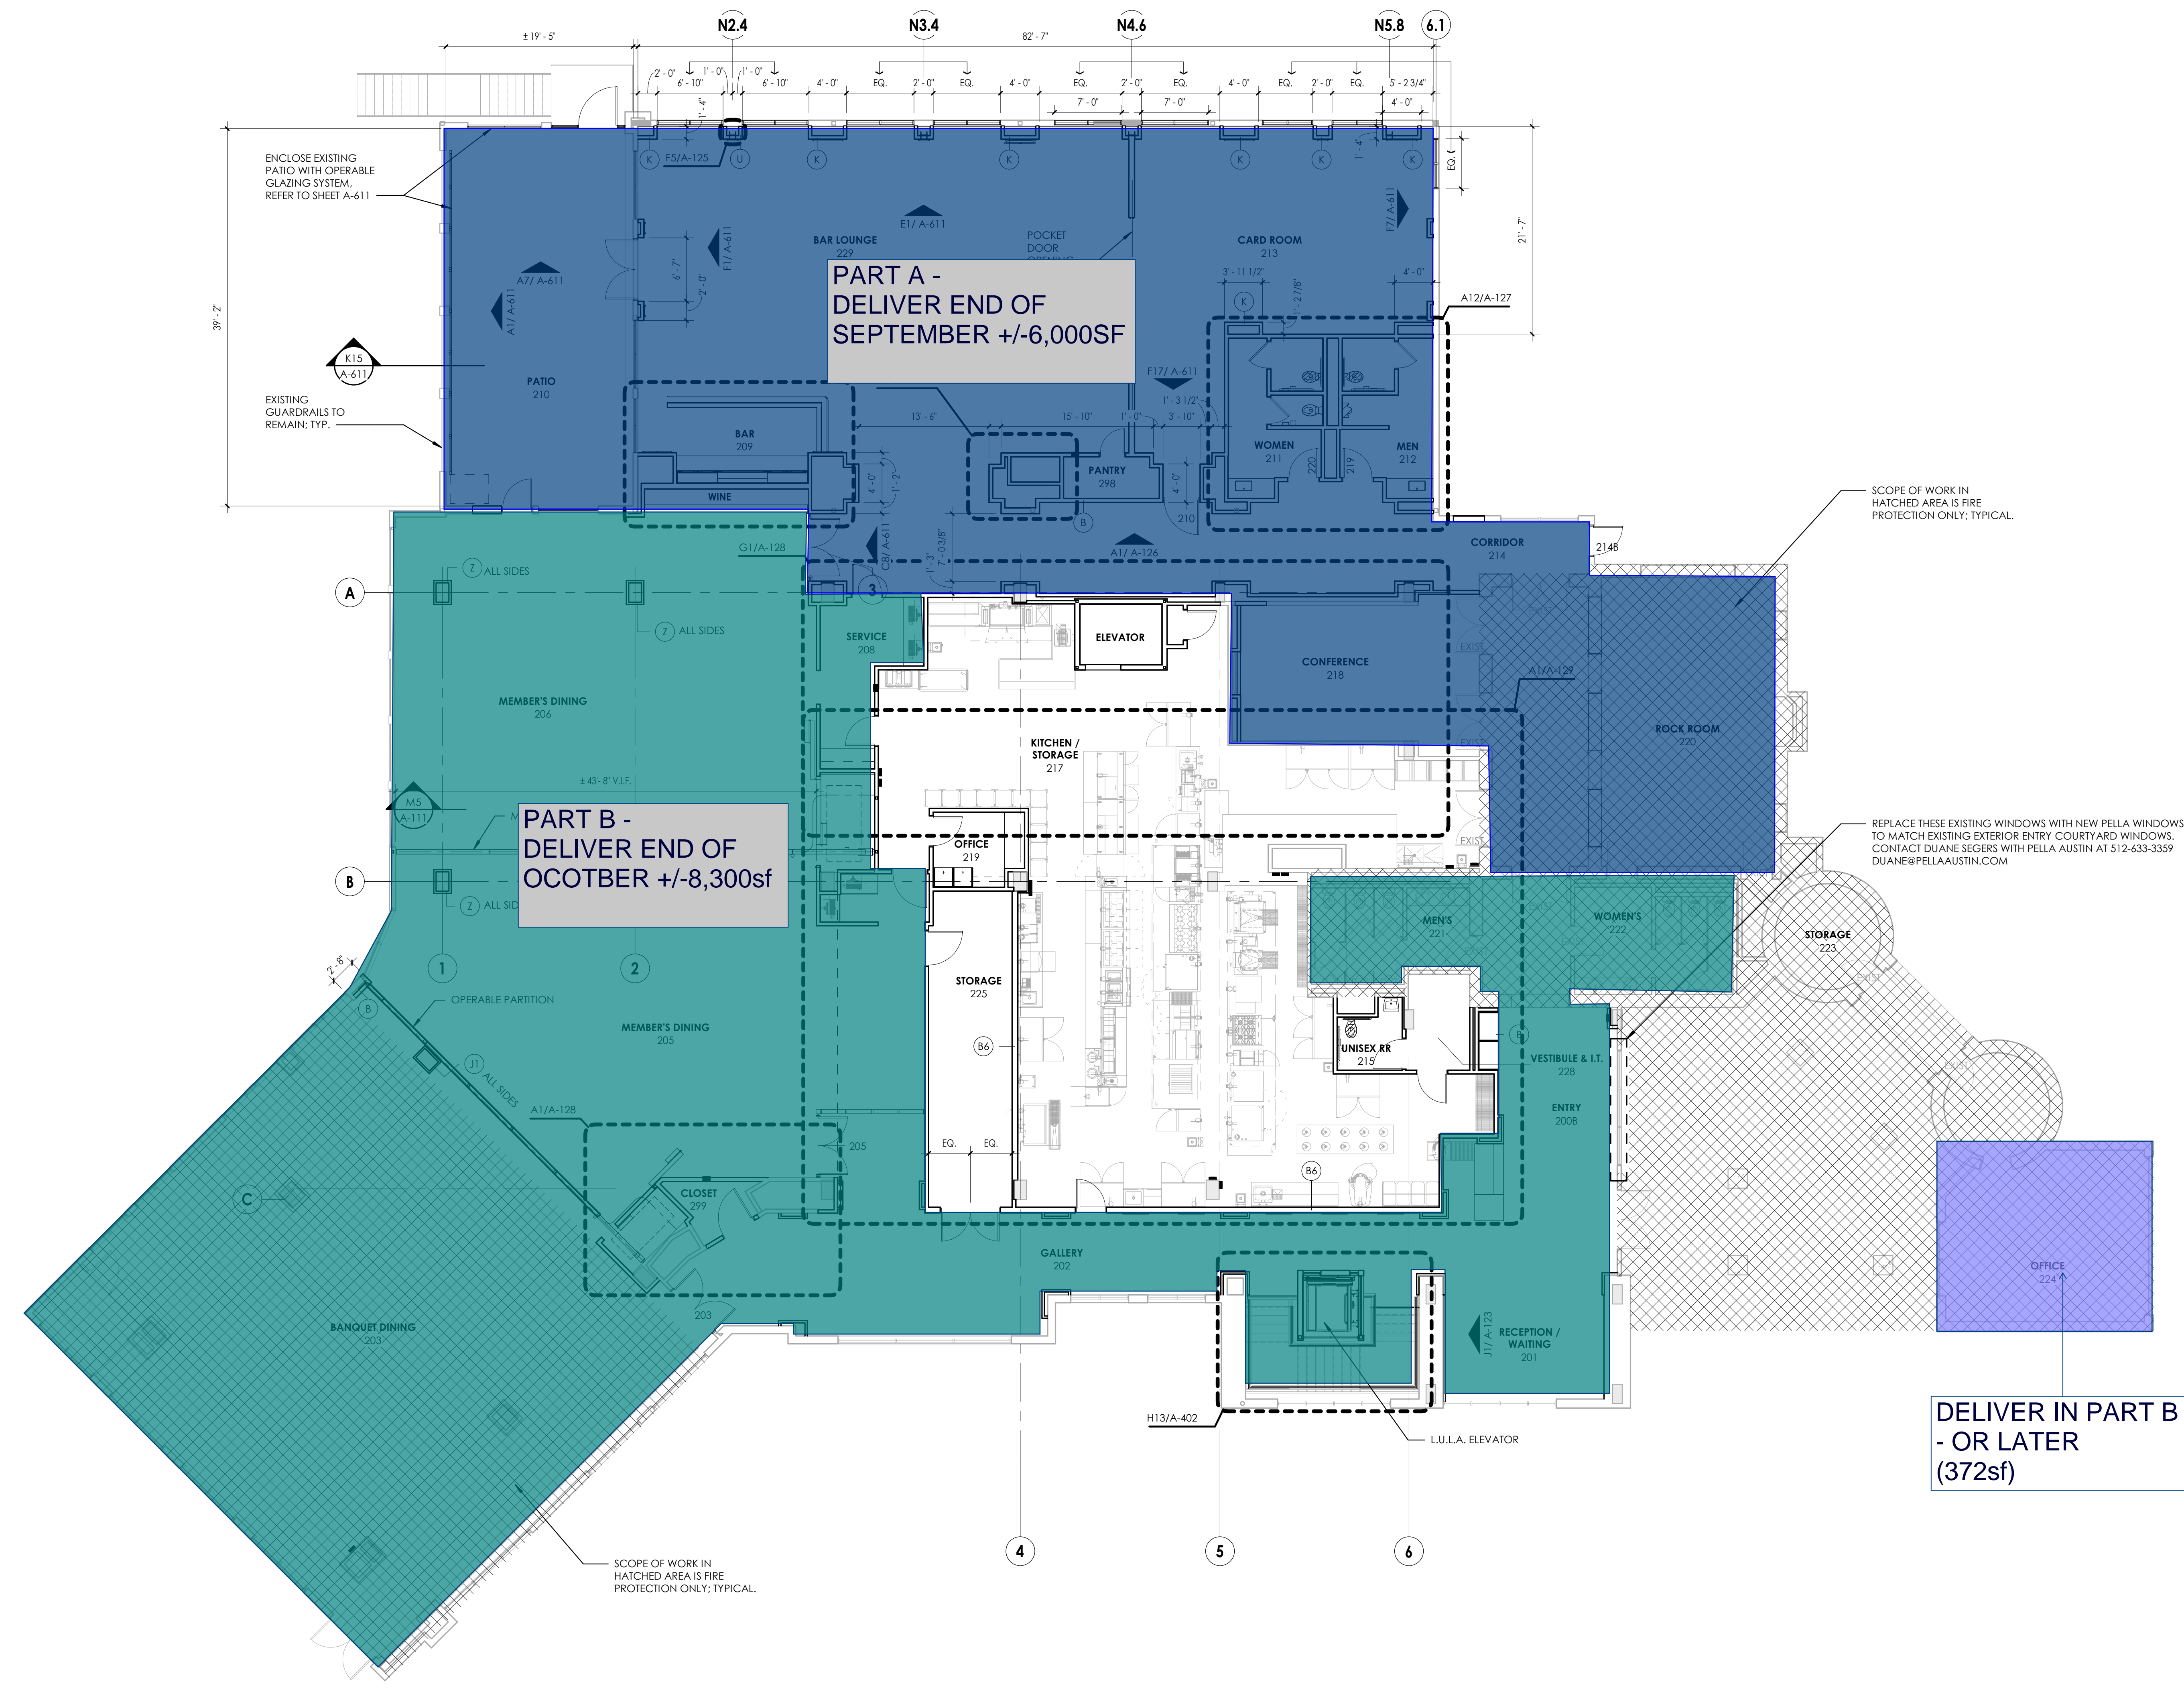

**A4 FLOOR PLAN - LEVEL 02**  
1/8" = 1'-0"



www.stgdesign.com  
© 2018 STG Design, Inc. ALL RIGHTS RESERVED.

STG Design, Inc.  
828 West 6th Street  
Suite 300  
Austin, TX 78703  
512.899.3500



**Westwood Country Club - Main Building Renovation**  
3808 W. 35th Street  
Austin TX 78703


SCOPE OF WORK IN HATCHED AREA IS FIRE PROTECTION ONLY; TYPICAL.

REPLACE THESE EXISTING WINDOWS WITH NEW PELLA WINDOWS TO MATCH EXISTING EXTERIOR ENTRY COURTYARD WINDOWS. CONTACT DUANE SEGERS WITH PELLA AUSTIN AT 512-633-3359 DUANE@PELLAAUSTIN.COM

DELIVER IN PART B - OR LATER (372sf)

These documents may not be reproduced in any form without the written consent of STG Design, Inc.

This sheet is only one component of the total document package which consists of all sheets of drawings and the project manual.

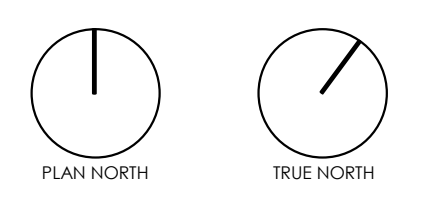

PRICING SET 10.26.18

Issues

Project Number: 13.17678.02

Project Director: PL

Quality Assurance: SG

Drawn By: AL

**FLOOR PLAN - LEVEL 02**